


AESTHETIC REVEAL (TYPE A)

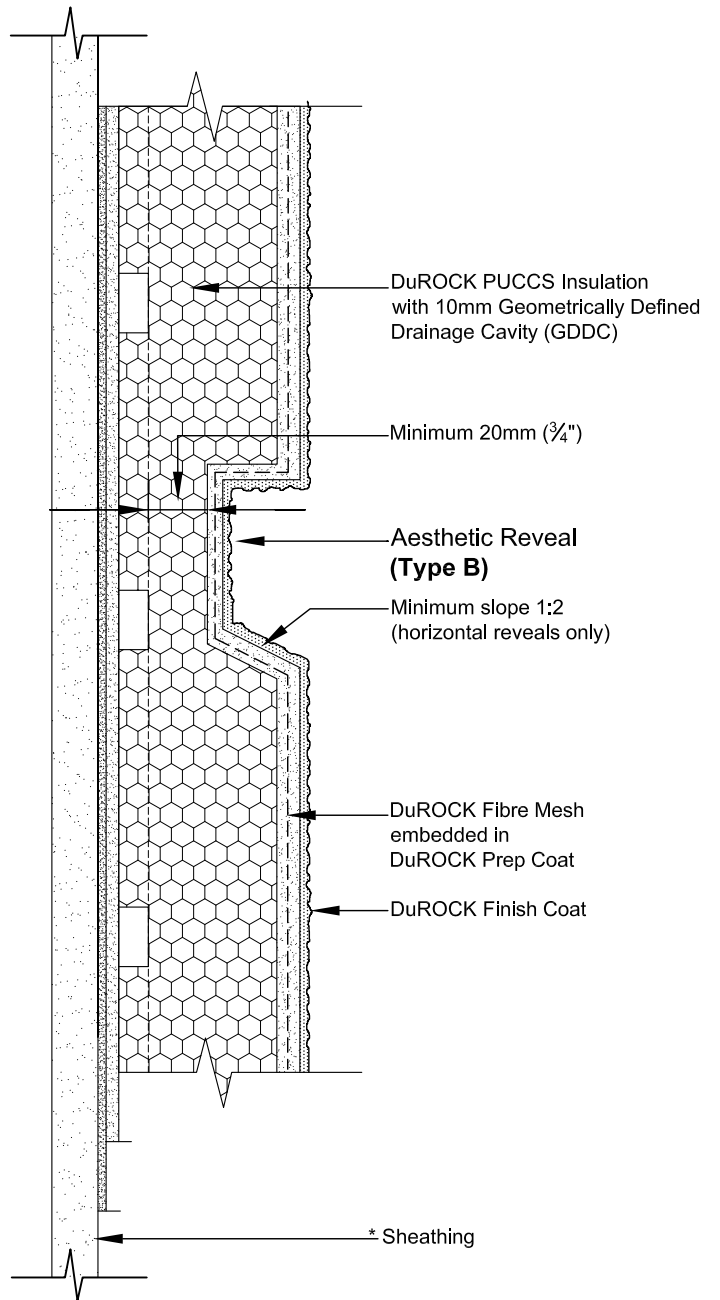

AESTHETIC REVEAL (TYPE B)

(* by others)

PUCCS-CHRC
(FOR COMMERCIAL AND HIGH RISE CONSTRUCTION)

DRAWING TITLE:

AESTHETIC REVEAL (VERTICAL SECTION)

This detail complements the corresponding system specification and illustrates the system configuration for the depicted construction. Visit www.durock.com for the latest revisions and contact DuROCK for project-specific details to suit conditions other than those depicted. DuROCK assumes no liability for the architecture, design, engineering, or workmanship of any project.

DuROCK
Alfacing International Limited
101-B ROYTEC ROAD
WOODBRIDGE, ONTARIO
TEL : (905) 856-0133, FAX : (905) 856-9654
www.durock.com
ARCHITECTURAL FINISHING SYSTEMS

LAST REVISE: MAR 2017
ISSUED: MAY 2007
DRAWN BY: RIZ
SCALE: NTS
PUCCS-CHRC
D15