


AESTHETIC REVEAL (TYPE A)

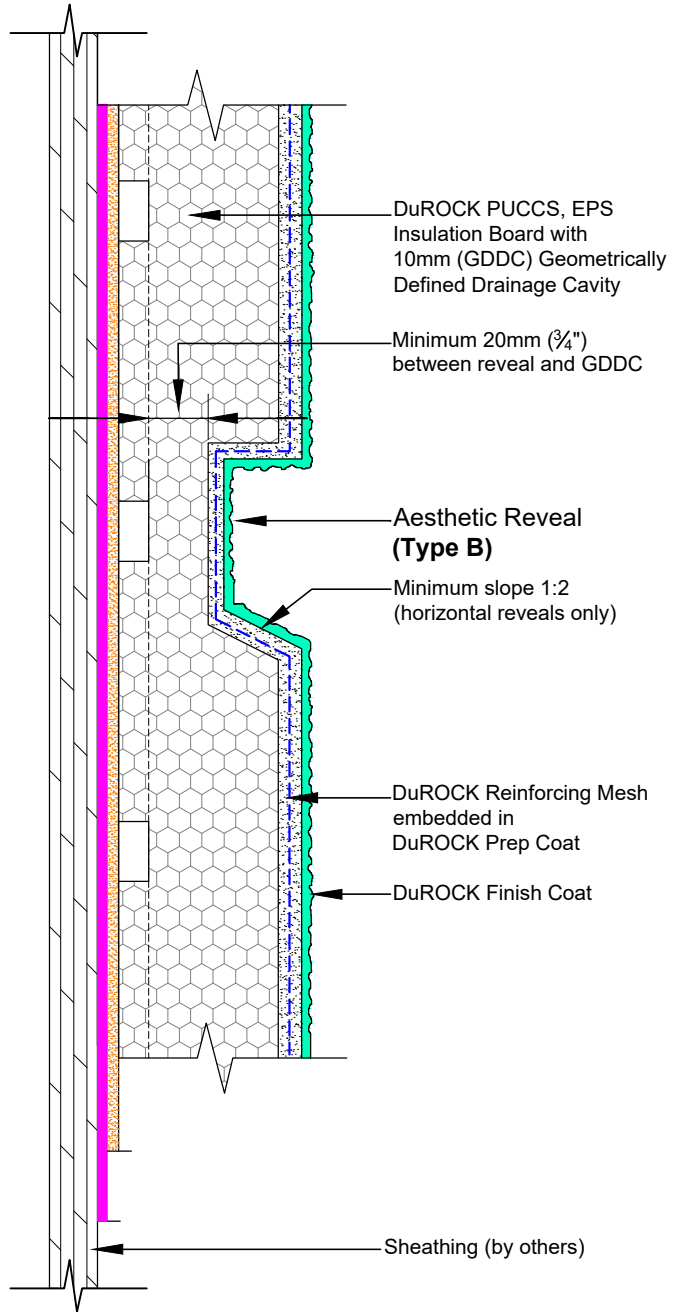

AESTHETIC REVEAL (TYPE B)

DuROCK SYSTEM:
PUCCS-LRRC
 (FOR LOW-RISE AND RESIDENTIAL CONSTRUCTION)

DRAWING TITLE:
AESTHETIC REVEAL
 (VERTICAL SECTIONS)

This detail complements the corresponding system specification and illustrates the system configuration for the depicted construction. Visit www.durock.com for the latest revisions and contact DuROCK for project-specific details to suit conditions other than those depicted. DuROCK assumes no liability for the architecture, design, engineering, or workmanship of any project.

Alfacing International Limited

101-B ROYTEC ROAD
 WOODBRIDGE, ONTARIO
 TEL : (905) 856-0133, FAX : (905) 856-9654
www.durock.com

ARCHITECTURAL FINISHING SYSTEMS

LAST REVISE: MAR 2024
 ISSUED: MAR 2007
 DRAWN: RIZ
 SCALE: NTS
PUCCS-LLRC
D-13