


**AESTHETIC REVEAL (TYPE A)**

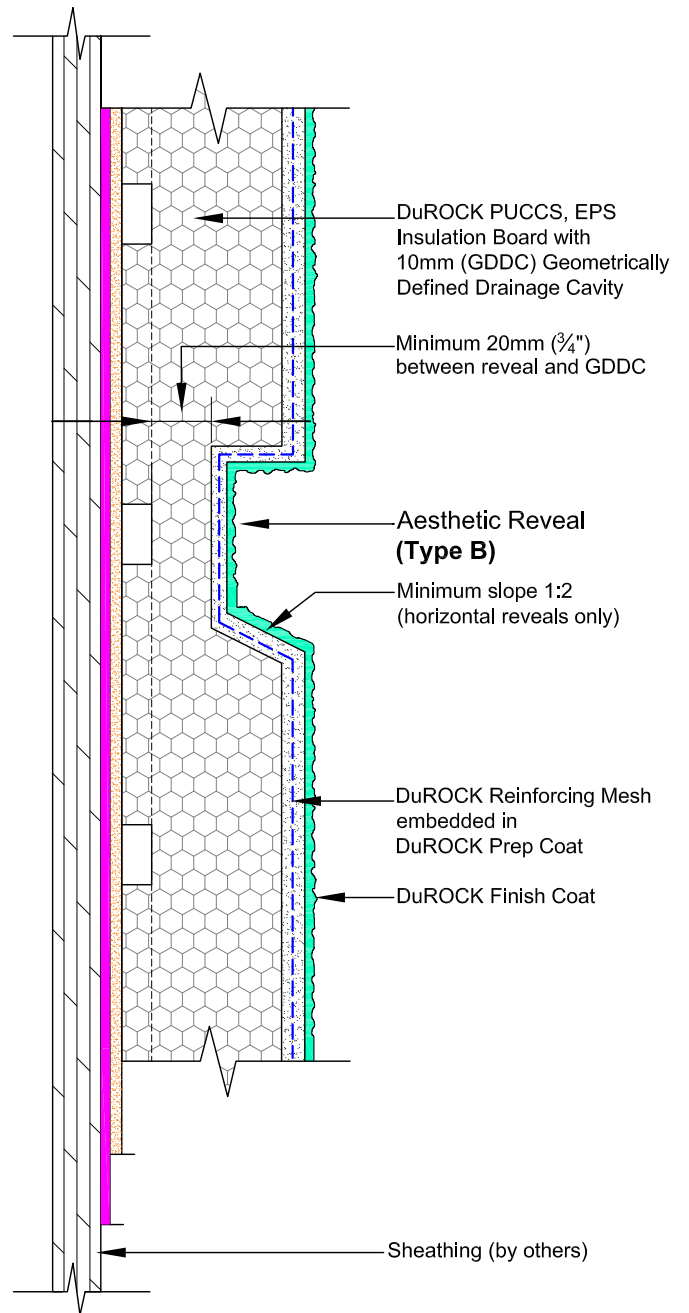

**AESTHETIC REVEAL (TYPE B)**

DuROCK SYSTEM:

**PUCSS-LRRC**

(FOR LOW-RISE AND RESIDENTIAL CONSTRUCTION)

DRAWING TITLE:

**AESTHETIC REVEAL (VERTICAL SECTIONS)**

This detail complements the corresponding system specification and illustrates the system configuration for the depicted construction. Visit [www.durock.com](http://www.durock.com) for the latest revisions and contact DuROCK for project-specific details to suit conditions other than those depicted. DuROCK assumes no liability for the architecture, design, engineering, or workmanship of any project.



Alfacing International Limited

101-B ROYTEC ROAD  
WOODBRIDGE, ONTARIO  
TEL : (905) 856-0133, FAX : (905) 856-9654  
[www.durock.com](http://www.durock.com)

ARCHITECTURAL FINISHING SYSTEMS

LAST REVISION: JUL 2020

ISSUED: MAR 2007

DRAWN: RIZ

SCALE: NTS

PUCSS-LLRC  
**D-18**